



Recommended Alternative

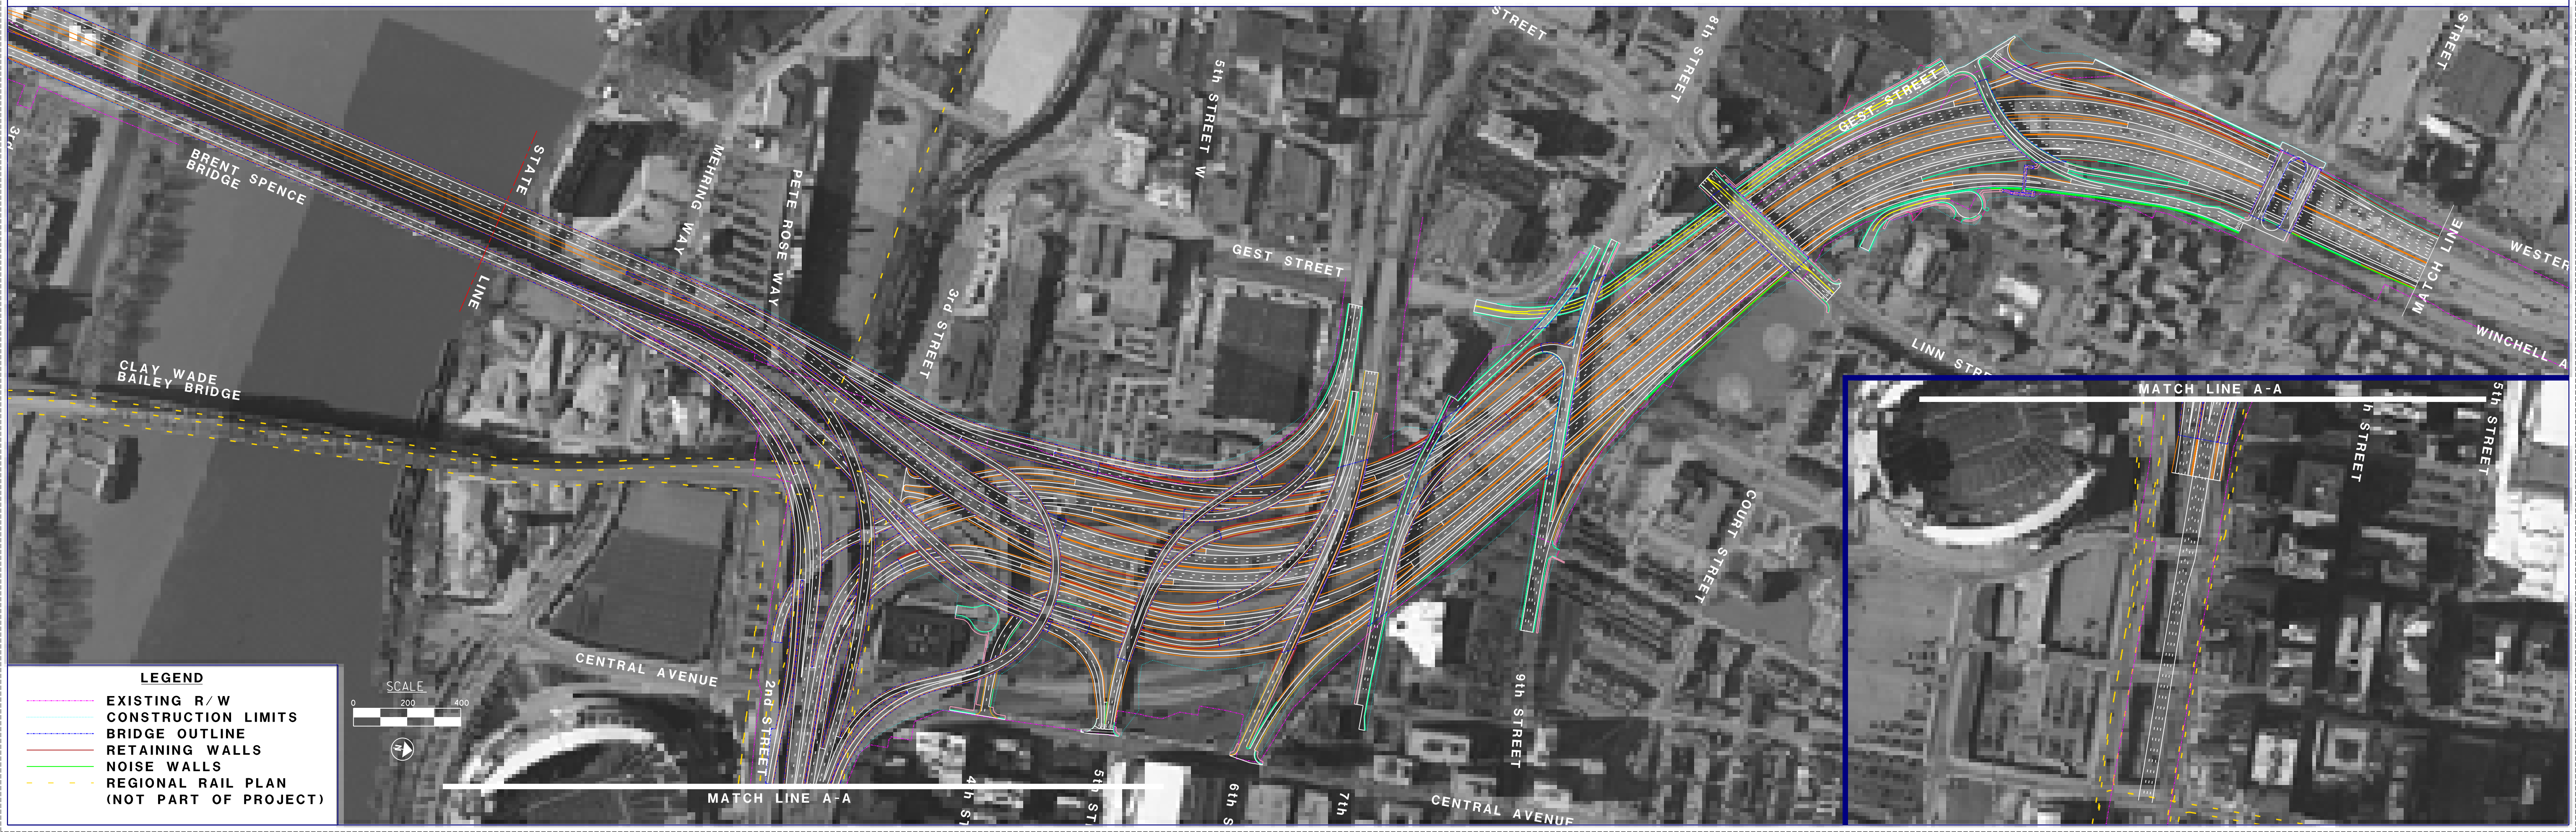

- LEGEND**
- EXISTING R/W
 - CONSTRUCTION LIMITS
 - BRIDGE OUTLINE
 - RETAINING WALLS
 - NOISE WALLS
 - REGIONAL RAIL PLAN (NOT PART OF PROJECT)

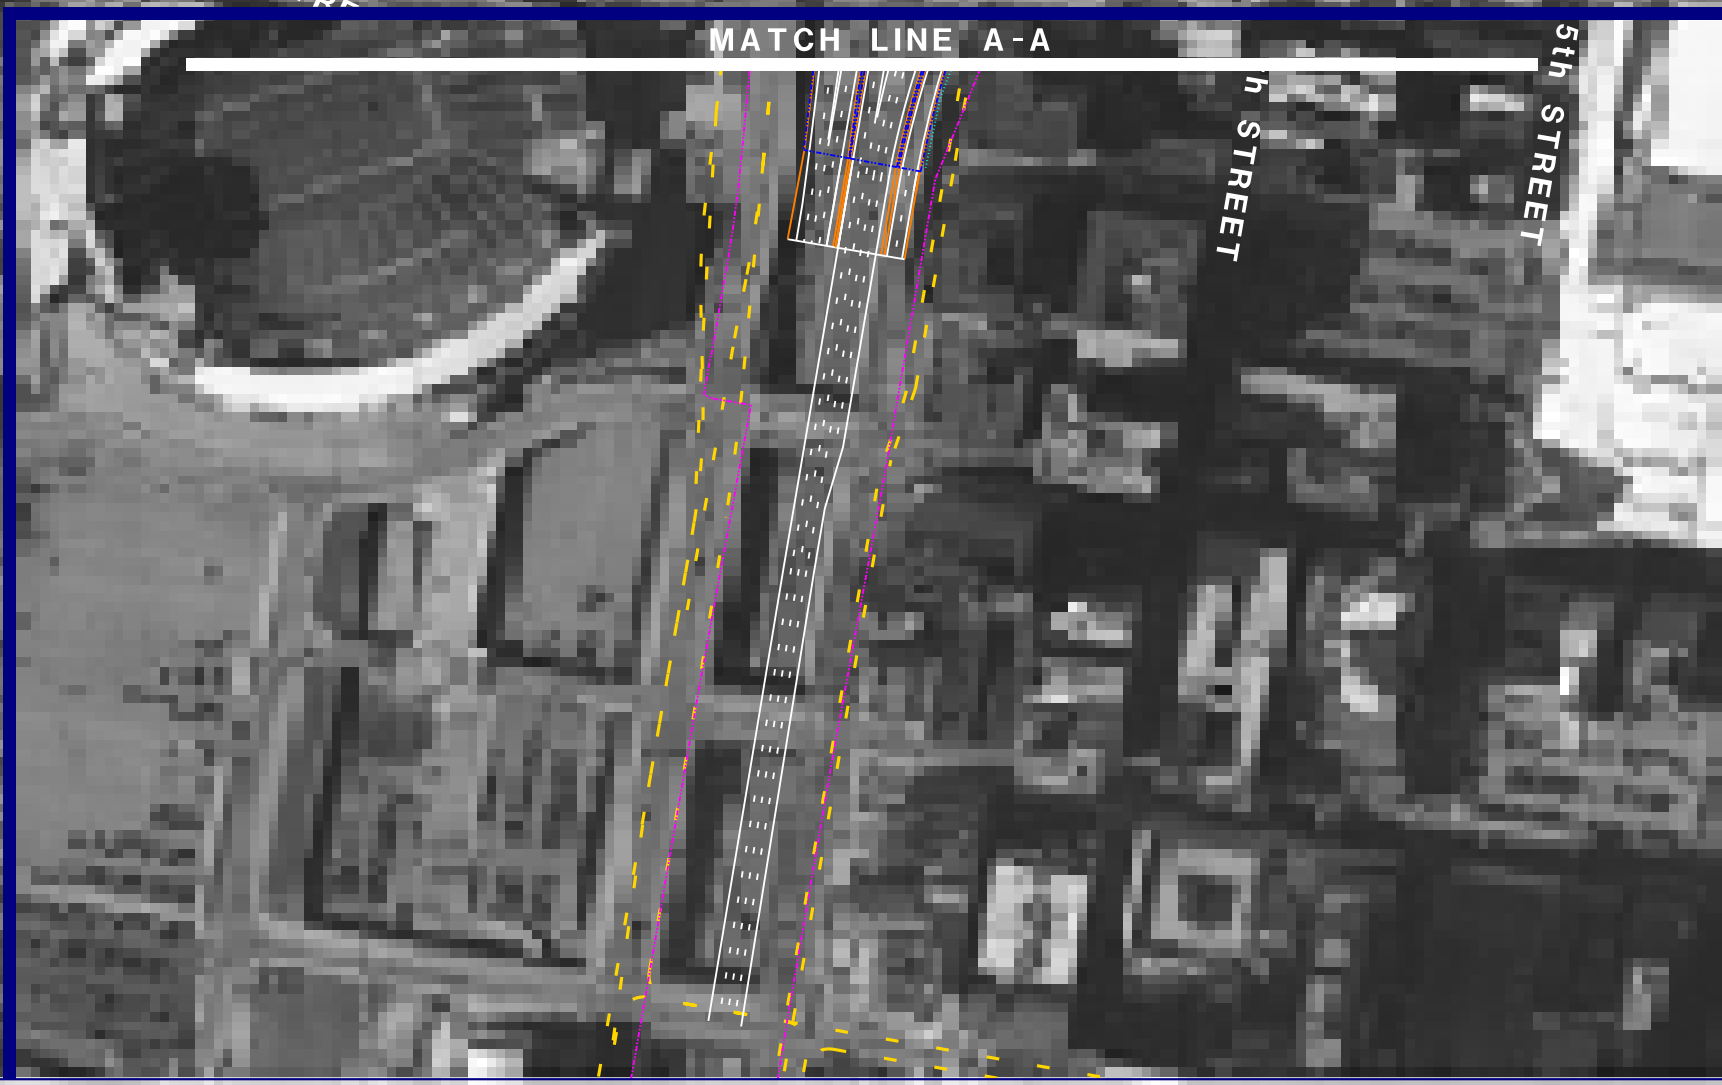

Recommended Alternative



LEGEND

- - - EXISTING R/W
- - - CONSTRUCTION LIMITS
- BRIDGE OUTLINE
- RETAINING WALLS
- - - NOISE WALLS
- - - REGIONAL RAIL PLAN (NOT PART OF PROJECT)

